



CONNECTION PIN HOLES AT BOTH ENDS

ISOMETRIC VIEW

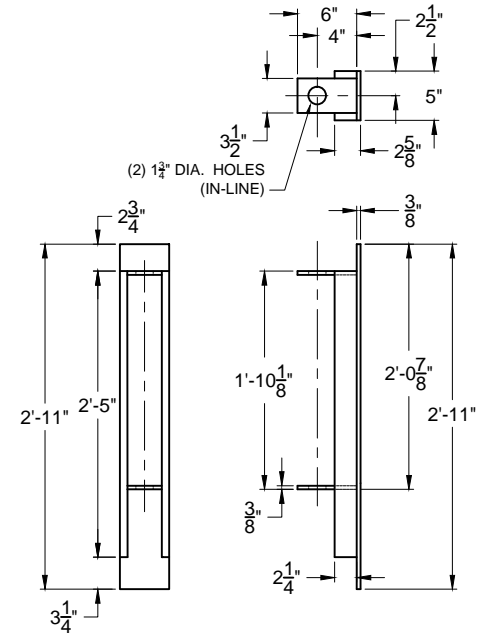


OPTIONAL COVER PLATE (SEE DETAIL)

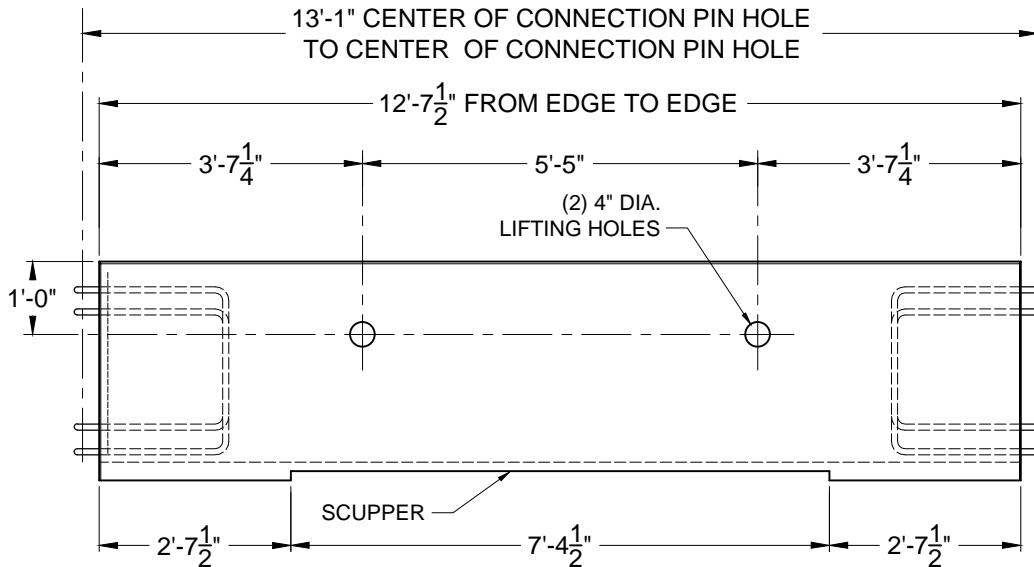

FRONT ELEVATION

SCALE: 3/8"=1'-0"

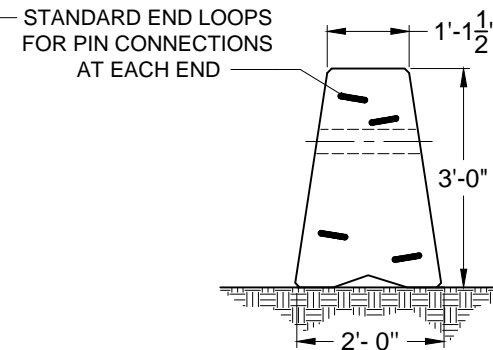

END VIEW

SCALE: 3/8"=1'-0"



PRODUCT NAME:
60K - TYPE "R"

DESCRIPTION:
CALTRANS TYPE 60K
PORTABLE CONCRETE BARRIER

DESIGN SPECIFICATIONS

**2015 CALTRANS
STANDARD PLANS
& SPECIFICATIONS**

PRO-CAST PRODUCTS RESERVES THE RIGHT TO MAKE CHANGES TO PRODUCT DESIGN AND/OR DIMENSIONS WITHOUT NOTICE. PLEASE CONTACT PRO-CAST PRODUCTS WHENEVER NECESSARY FOR CONFIRMATION OR ADVICE ON PRODUCT DESIGN.

CONTENTS:

- ISOMETRIC VIEW
- END VIEW
- FRONT ELEVATION

SCALE: 3/8"=1'-0"

DRAWN BY: TPC 2/08/2019

REVISED BY: TPC 5/01/2019

CHECKED BY: K Y 5/01/2019

DRAWING NO.
B-012-R

4/30/2019

Portable Concrete Barrier (60K - TYPE "R")