



CONNECTION PIN HOLES AT BOTH ENDS

ISOMETRIC VIEW

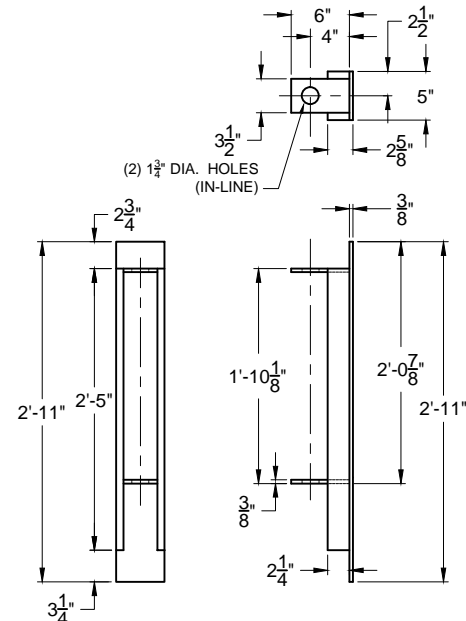


OPTIONAL COVER PLATE (SEE DETAIL)

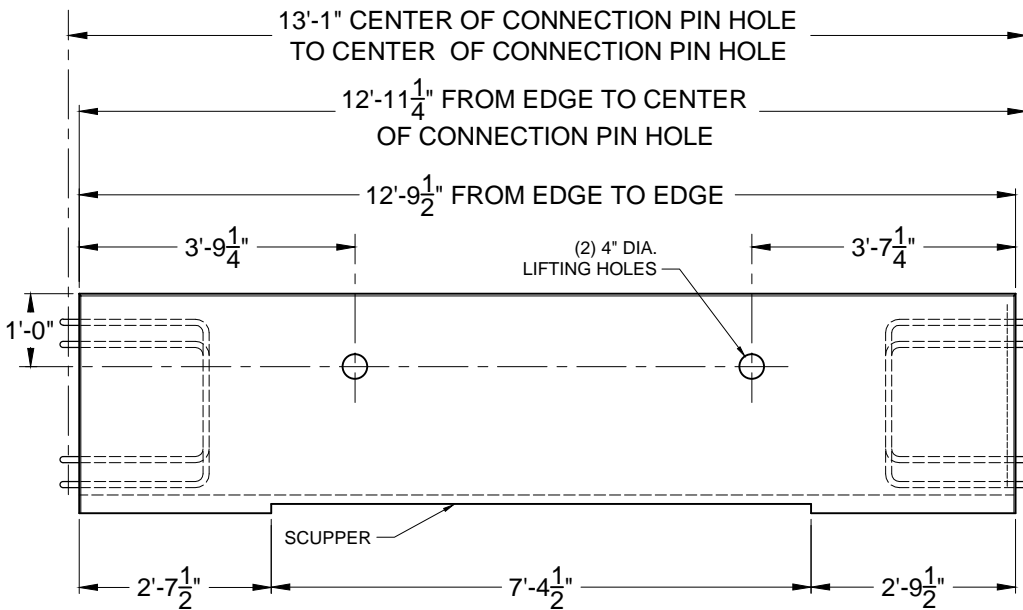

FRONT ELEVATION

SCALE: 3/8"=1'-0"

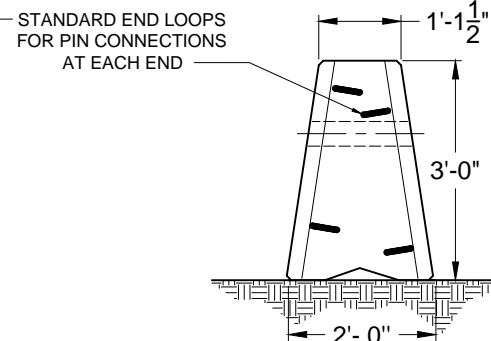

END VIEW

SCALE: 3/8"=1'-0"

PO Box 602, Highland, CA 92346
909-793-7602 phone 909-793-1283 fax
www.procastproducts.com

PRODUCT NAME:
60K - TYPE "T"

DESCRIPTION:
CALTRANS TYPE 60K
PORTABLE CONCRETE BARRIER

DESIGN SPECIFICATIONS

**2015 CALTRANS
STANDARD PLANS
& SPECIFICATIONS**

PRO-CAST PRODUCTS RESERVES THE RIGHT TO MAKE CHANGES TO PRODUCT DESIGN AND/OR DIMENSIONS WITHOUT NOTICE. PLEASE CONTACT PRO-CAST PRODUCTS WHENEVER NECESSARY FOR CONFIRMATION OR ADVICE ON PRODUCT DESIGN.

CONTENTS:

- ISOMETRIC VIEW
- END VIEW
- FRONT ELEVATION

SCALE:	3/8"=1'-0"
DRAWN BY:	TPC 2/08/2019
REVISED BY:	TPC 5/01/2019
CHECKED BY:	K Y 5/01/2019
DRAWING NO.	B-012-T

Portable Concrete Barrier (60K - TYPE "T")

g:\3-standards\products\folder\view\standard\product\drawings\barriers\barriers.dwg