



CB & SBR STYLE EXTENSIONS

1. CONCRETE TYPE II PORTLAND CEMENT ASTM C 260-86 SIX SACK READY MIX. MINIMUM COMPRESSIVE STRENGTH 3,000 PSI AT 28 DAY.
2. NO. 3 REINFORCING BAR ASTM A 615, GRADE 40.
3. SECONDARY REINFORCING: COLLATED FIBRILLATED POLYPROPYLENE FIBER.
4. INTERIOR SURFACES UNCOATED UNLESS COATING IS SPECIFIED OR REQUESTED.

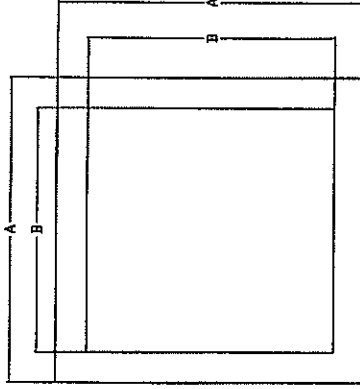

PLAN VIEW

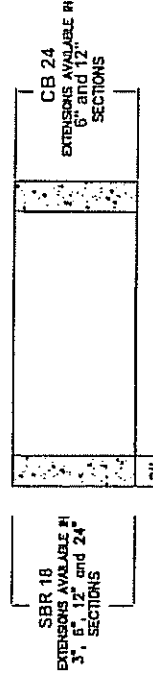

SECTION

DIMENSIONS	
	SBR 18 CB 24
A	24" 30"
B	18" 24"

PC- CB MANHOLE EXTENSIONS
PC-SBR SAMPLE BOX EXTENSIONS



P.O. BOX 602
HIGHLAND, CA 92346
909 793-7602 800 949-8265
Fax: 909 793-1283

DATE: 5-29-08
DRAWN BY: DWR

SCALE: 1" = 1'

DWG: 1131-D1