



ISOMETRIC

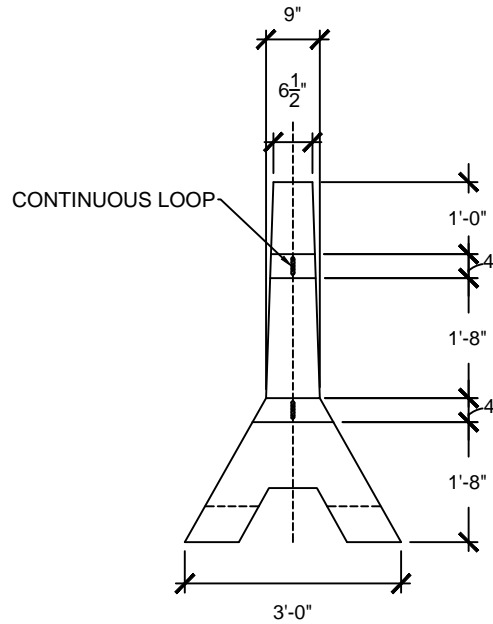

END VIEW

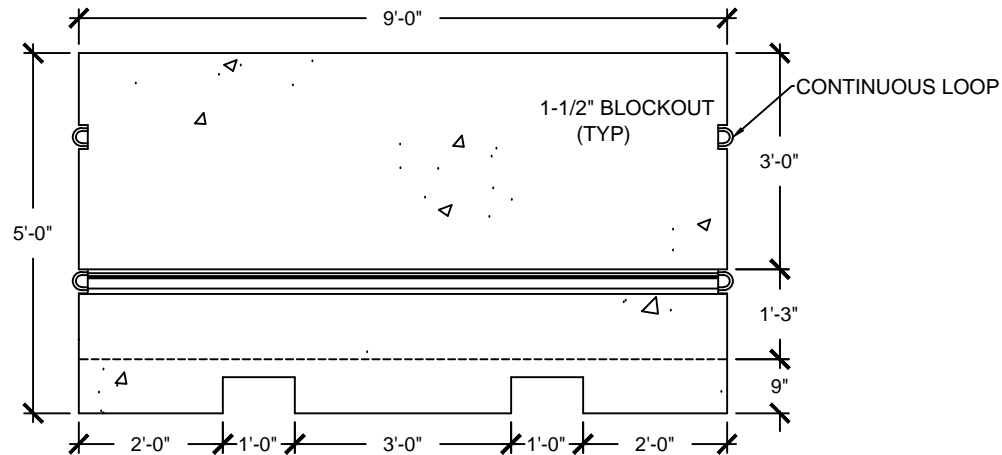

SIDE ELEVATION

SCALE: 3/8"=1'-0"

**Colorado Barrier**

**Pro-Cast**  
PRODUCTS INC.  
PO Box 602, Highland, CA 92346  
909-793-7602 phone 909-793-1283 fax  
www.procastproducts.com

PRODUCT NAME:  
**CB**

DESCRIPTION:  
**COLORADO BARRIER**

DESIGN SPECIFICATIONS

PRO-CAST PRODUCTS RESERVES THE RIGHT TO MAKE CHANGES TO PRODUCT DESIGN AND/OR DIMENSIONS WITHOUT NOTICE. PLEASE CONTACT PRO-CAST PRODUCTS WHENEVER NECESSARY FOR CONFIRMATION OR ADVICE ON PRODUCT DESIGN.

CONTENTS:

- ISOMETRIC
- END DETAIL
- SIDE ELEVATION

SCALE: 3/8"=1'-0"

DRAWN BY: F.M. 12/06/2017

REVISED BY:

CHECKED BY: \*\* \*\*

DRAWING NO.  
**B-008**