


PLAN VIEW

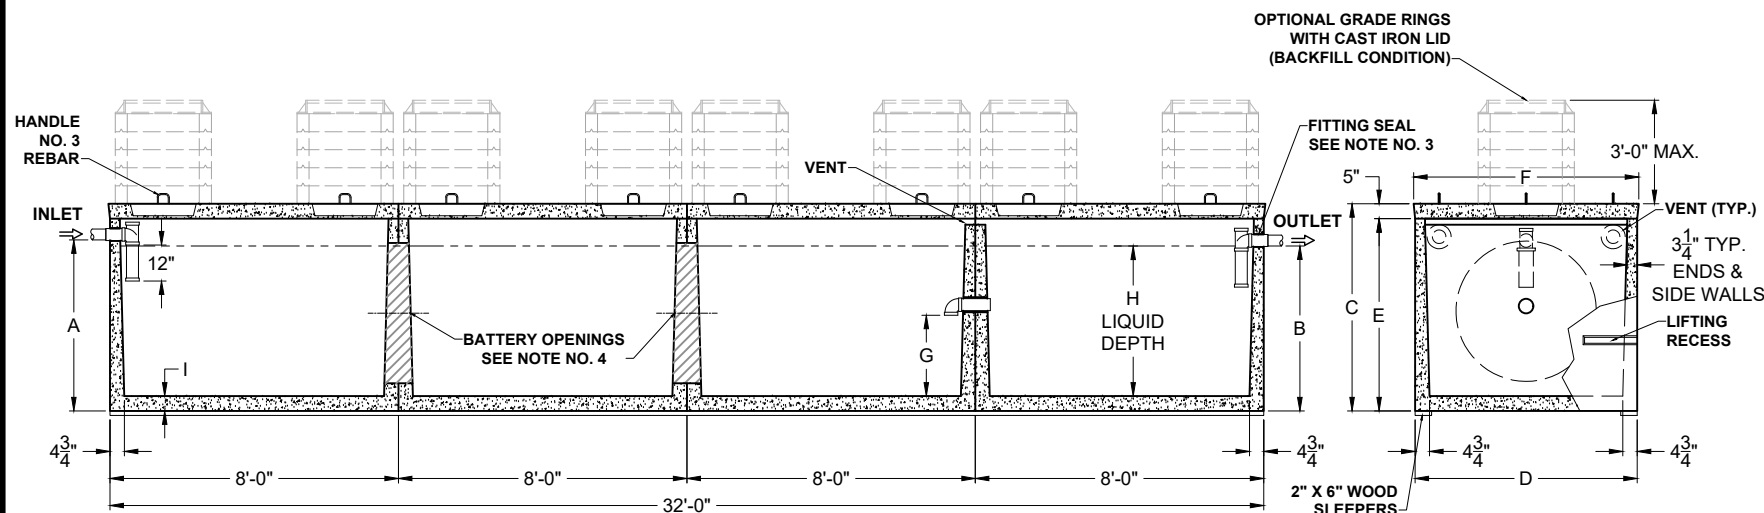

SECTION THRU "A-A"

SECTION THRU "B-B"

ALL DIMENSIONS ARE IN INCHES & WEIGHTS IN LBS - (RISER WT. NOT INCLUDED)											EXCAVATION SPECIFICATIONS			
MODEL	A	B	C	D	E	F	G	H	I	WEIGHT	LENGTH	WIDTH	BELOW INLET	TANK HEIGHT
4000 / S-LD-4-4000	48	45	60	74	55	75	20 3/4	41 1/2	4 1/2	50,640	35'-0"	9'-2"	4'-0"	5'-0"
5000 / S-LD-4-5000	57	54	69	74	64	75	25 3/4	50 1/2	4 1/2	55,500	35'-0"	9'-2"	4'-9"	5'-9"
PC S-6000 / S-LD-4-6000	60 1/2	57 1/2	72 1/2	85	67 1/2	86	26 3/4	53 1/2	5	64,880	35'-0"	10'-1"	5'-0 1/2"	6'-0 1/2"

PRODUCT NAME:

SEPTIC TANK

DESCRIPTION:

4000 THRU 6000 GALLONS
WITH EIGHT MANHOLES/RISERS

DESIGN SPECIFICATIONS

DESIGN LOAD: PEDESTRIAN
(300 PSF)

WITH DRY SOIL CONDITIONS
(WATER LEVEL BELOW TANK).
SUITABLE SUB-BASE BEDDED
WITH GRANULAR MATERIAL
SHALL BE PREPARED TO
HANDLE ANTICIPATED LOADS.
FOR COMPLETE DESIGN AND
PRODUCT INFORMATION,
PLEASE CONTACT PRO-CAST
PRODUCTS.

PRO-CAST PRODUCTS
RESERVES THE RIGHT TO
MAKE CHANGES TO
PRODUCT DESIGN AND/OR
DIMENSIONS WITHOUT
NOTICE. PLEASE CONTACT
PRO-CAST PRODUCTS
WHENEVER NECESSARY
FOR CONFIRMATION OR
ADVICE ON PRODUCT
DESIGN.

NOTES:

1. REFER TO SPECIFICATION SHEET NO. S-201
2. REFER TO SPECIFICATION SHEET NOS. S-251 & S-252
3. REFER TO SPECIFICATION SHEET NO. S-249
4. REFER TO SPECIFICATION SHEET NO. S-101.

SCALE: 3/16"=1'-0"

DRAWN BY: TPC 09/14/2017

REVISED BY: JPL 04/19/2023

CHECKED BY:

DRAWING NO.

S-005