



**SECTION THRU "B-B"**

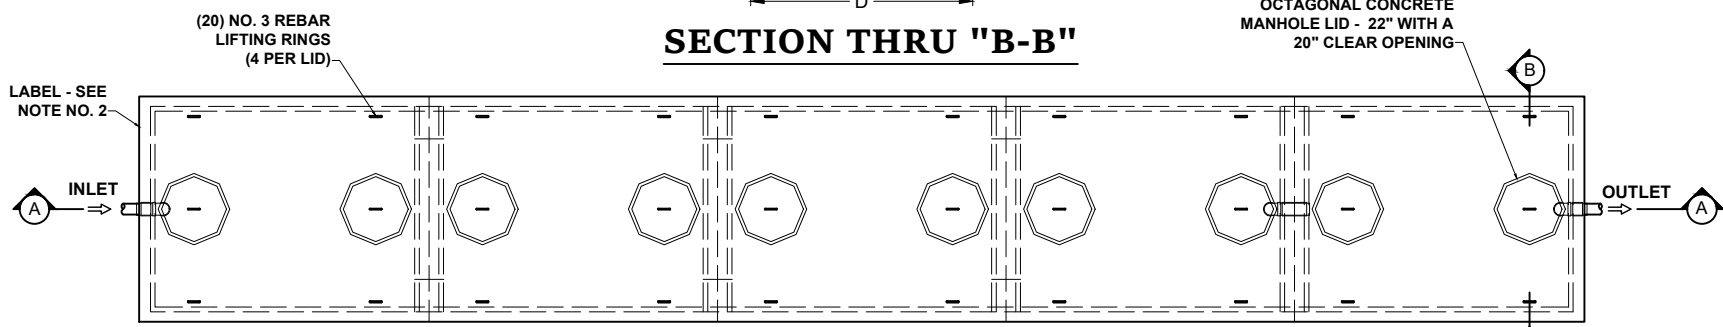

**PLAN VIEW**

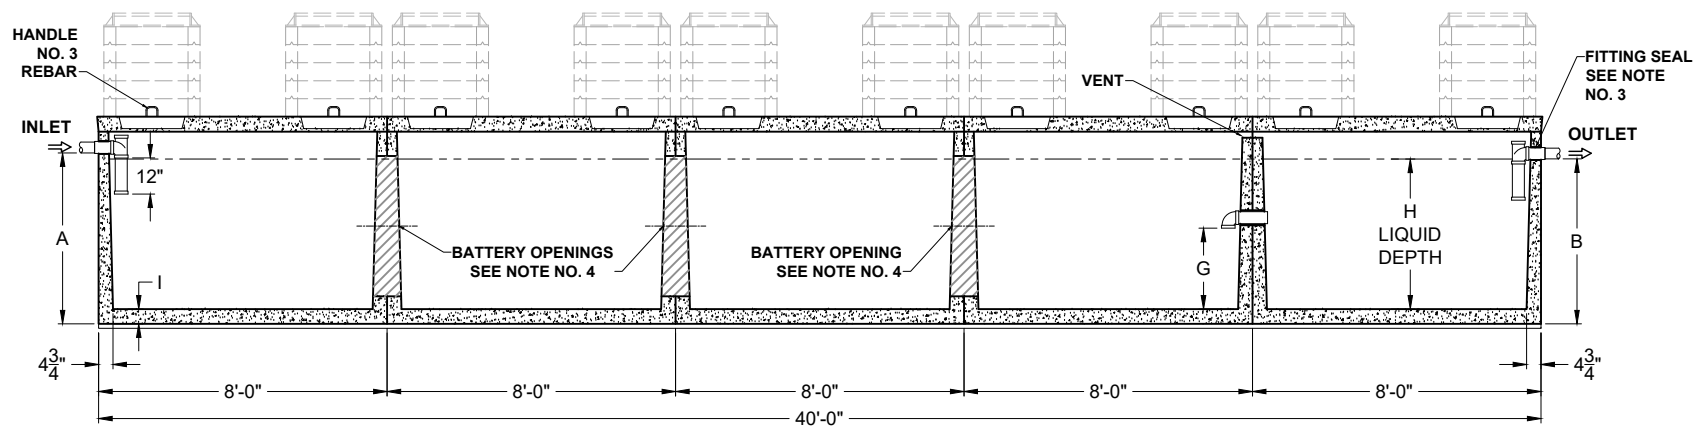

**SECTION THRU "A-A"**

**PRODUCT NAME:**  
**SEPTIC TANK**

**DESCRIPTION:**  
6250 THRU 7500 GALLONS  
WITH TEN MANHOLES/RISERS

**DESIGN SPECIFICATIONS**  
**DESIGN LOAD: PEDESTRIAN**  
(300 PSF)

WITH DRY SOIL CONDITIONS (WATER LEVEL BELOW TANK). SUITABLE SUB-BASE BEDDED WITH GRANULAR MATERIAL SHALL BE PREPARED TO HANDLE ANTICIPATED LOADS. FOR COMPLETE DESIGN AND PRODUCT INFORMATION, PLEASE CONTACT PRO-CAST PRODUCTS.

PRO-CAST PRODUCTS RESERVES THE RIGHT TO MAKE CHANGES TO PRODUCT DESIGN AND/OR DIMENSIONS WITHOUT NOTICE. PLEASE CONTACT PRO-CAST PRODUCTS WHENEVER NECESSARY FOR CONFIRMATION OR ADVICE ON PRODUCT DESIGN.

- NOTES:**
1. REFER TO SPECIFICATION SHEET NO. S-201
  2. REFER TO SPECIFICATION SHEET NOS. S-251 & S-252
  3. REFER TO SPECIFICATION SHEET NO. S-249
  4. REFER TO SPECIFICATION SHEET NO. S-101.

**SCALE:** 3/16" = 1'-0"  
**DRAWN BY:** TPC/09/14/2017  
**REVISED BY:** JPL/04/19/2023  
**CHECKED BY:**

**DRAWING NO.**  
**S-006**

ALL DIMENSIONS ARE IN INCHES & WEIGHTS IN LBS - (RISER WT. NOT INCLUDED)										EXCAVATION SPECIFICATIONS				
MODEL	A	B	C	D	E	F	G	H	I	WEIGHT	LENGTH	WIDTH	BELOW INLET	TANK HEIGHT
6250 / S-LD-5-6250	57	54	69	74	64	75	25 1/4	50 1/2	4 1/2	69,375	43'-0"	9'-2"	4'-9"	5'-9"
7500 / S-LD-5-7500	60 1/2	57 1/2	72 1/2	85	67 1/2	86	26 3/4	53 1/2	5	81,100	43'-0"	10'-1"	5'-0 1/2"	6'-0 1/2"